

INTEROP

LV MANDALAY BAY

Conference: May 8 - 12, 2011

Exhibition: May 10 - 12, 2011

Mandalay Bay Convention Center

Shorelines A & B

Las Vegas, NV


SOLD/UNSOLD as of 04/28/2011

97% - 88,800 SqFt Rented
3% - 2,700 SqFt Available

Dimension	Size	Qty	SqFt	Rented	Available	
10'x10'	100	175	17,500	148	27	
10'x20'	200	69	13,800	69	0	
10'x30'	300	1	300	1	0	
20'x20'	400	28	11,200	28	0	
20'x30'	600	22	13,200	22	0	
20'x40'	800	4	3,200	4	0	
30'x30'	900	6	5,400	6	0	
20'x50'	1,000	1	1,000	1	0	
30'x40'	1,200	6	7,200	6	0	
30'x50'	1,500	3	4,500	3	0	
40'x40'	1,600	2	3,200	2	0	
40'x50'	2,000	2	4,000	2	0	
50'x50'	2,500	1	2,500	1	0	
50'x90'	4,500	1	4,500	1	0	
Totals:				321	91,500	294

Class Inventory as of 04/28/2011

Dimension	Size	Qty	SqFt	Rented	Available	
30'x30'	900	1	900	1	0	
30'x40'	1,200	1	1,200	1	0	
60'x90'	5,400	1	5,400	1	0	
Totals:				3	7,500	3

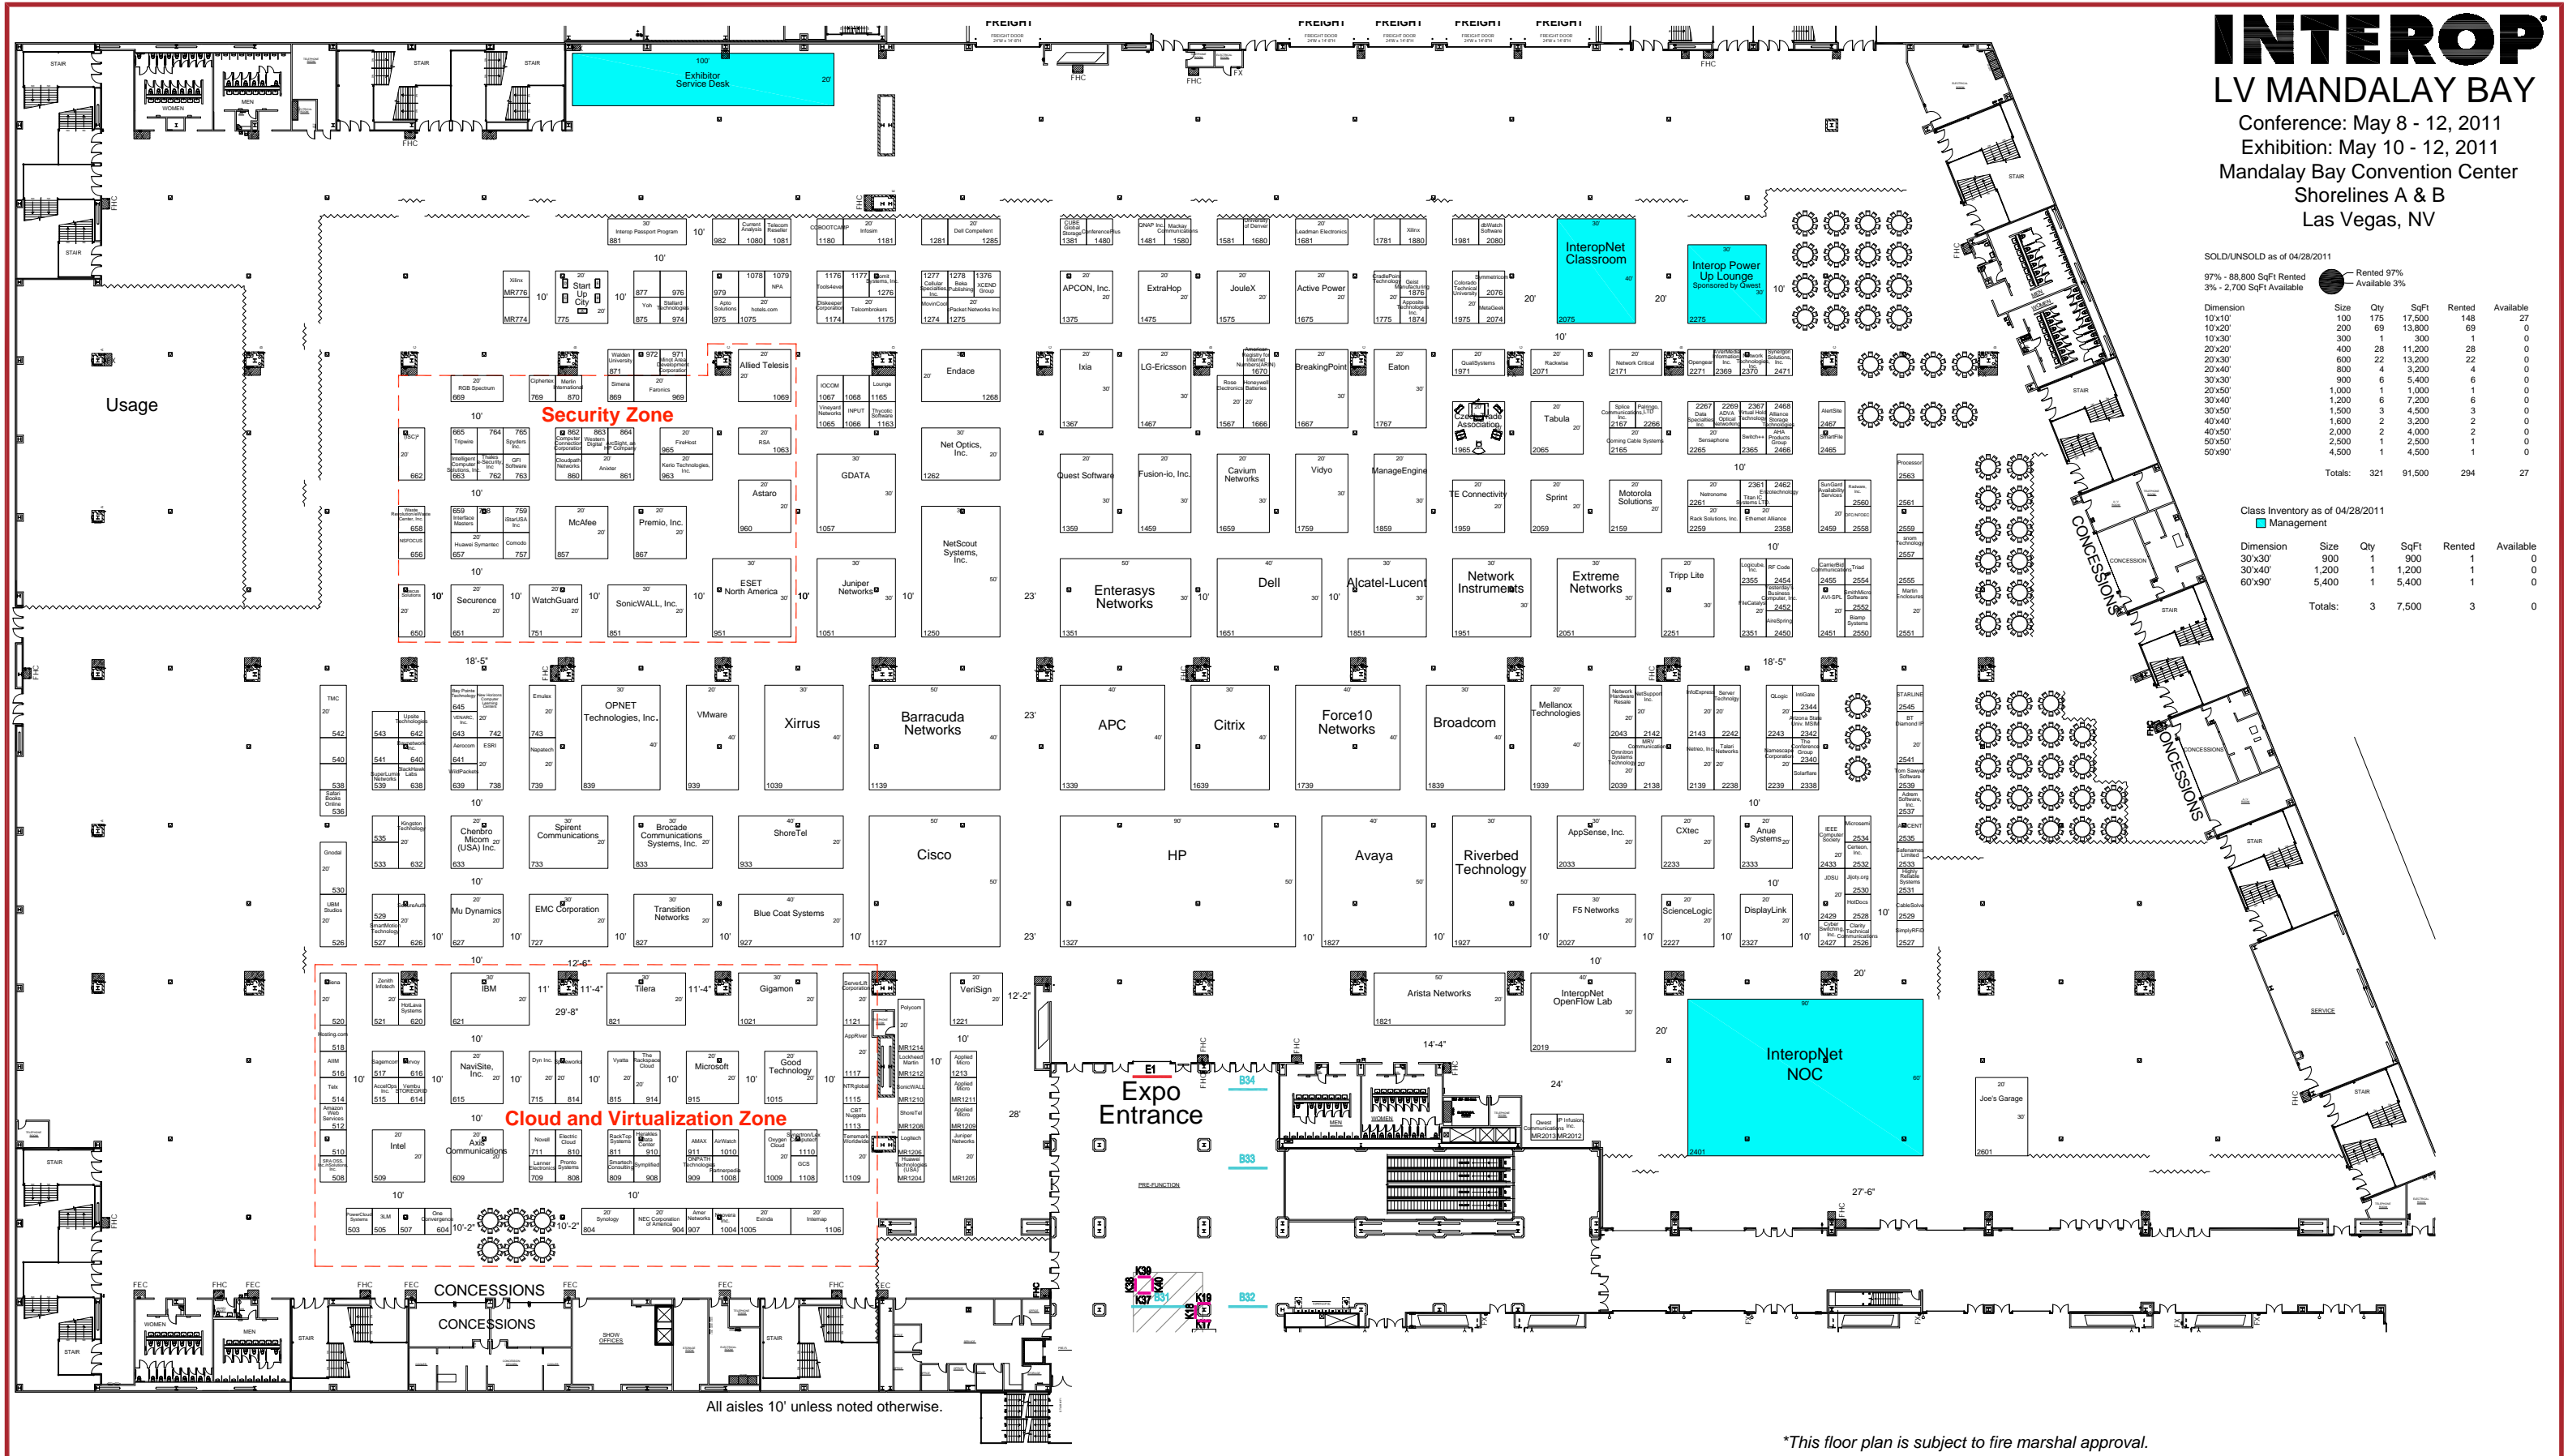

All aisles 10' unless noted otherwise.

*This floor plan is subject to fire marshal approval.



14701 Industry Circle
La Mirada, CA 90638
Phone: 714.735.3187
Fax: 714.228.0292

- Account Executive: Joanna DeKlavan
- Revision Date: 04.27.11
- Rev. # 64
- Drawn By: Bill Williams
- Scale: Fit To Page

Disclaimer

Every effort has been made to ensure the accuracy of all information contained on this floor plan. However no warranties, either expressed or implied are made with respect to this floor plan. If the location of building columns, utilities or other architectural components of the facility is a consideration in the construction or usage of an exhibit, it is the sole responsibility of the exhibitor to physically inspect the facility to verify all dimensions and locations.